

PUBLIC NOTICE

LINCOLNSHIRE COUNTY COUNCIL (LINCOLN – WATERSIDE SOUTH) (RESTRICTED PARKING ZONE) EXPERIMENTAL AMENDMENT ORDER 2017

NOTICE IS HEREBY GIVEN that the Lincolnshire County Council has made an Order under their powers contained in the Road Traffic Regulation Act 1984, the effect of which will be to impose an Experimental Order on Waterside South, Lincoln, between Broadgate and Wilkinsons. The affected area will be No Loading and No Waiting at any Time with the exception of marked bays providing disabled parking and loading facilities.

The Order will come into operation on **18 July 2017** and a copy of the proposed Order and a plan showing the lengths of road concerned with a Statement of Reasons may be inspected at the address given below and the offices of Lincoln City Council, during normal office hours.


Representations or objections to the proposals, together with the grounds on which they are made, must be sent in writing to R A Wills - Executive Director (Environment & Economy), Lincolnshire County Council, Unit 7, Witham Park House, Waterside South, Lincoln, LN5 7JN, (For the attention of: Mrs T Featherstone, Traffic Orders Section) by **18 January 2018**. Details are also available on our website: www.lincolnshire.gov.uk/transport-and-roads/parking

Lincolnshire County Council will be considering in due course whether the provisions of the Order should continue in force indefinitely together with any representations or objections received.

Any person who desires to question the validity of the Order or of any provision contained therein on the grounds that it is not within the powers conferred by the Road Traffic Regulation Act 1984, or on the grounds that any requirement of the Act or of any instrument made under it has not been complied with in relation to the Order may within 6 weeks after 10 July 2017 make application to the High Court for this purpose.

KEY

- Existing no parking restriction at any time and prohibition of driving except for loading before 10am and after 4pm
- Existing One Way traffic flow
- Proposed extent of restricted zone (No parking or loading at any time, except in signed bays)
- Proposed 'Goods vehicles loading only' area 10am to 4pm
- Proposed disabled parking bay (3 hours)
- Proposed 'Goods vehicle loading only' bay

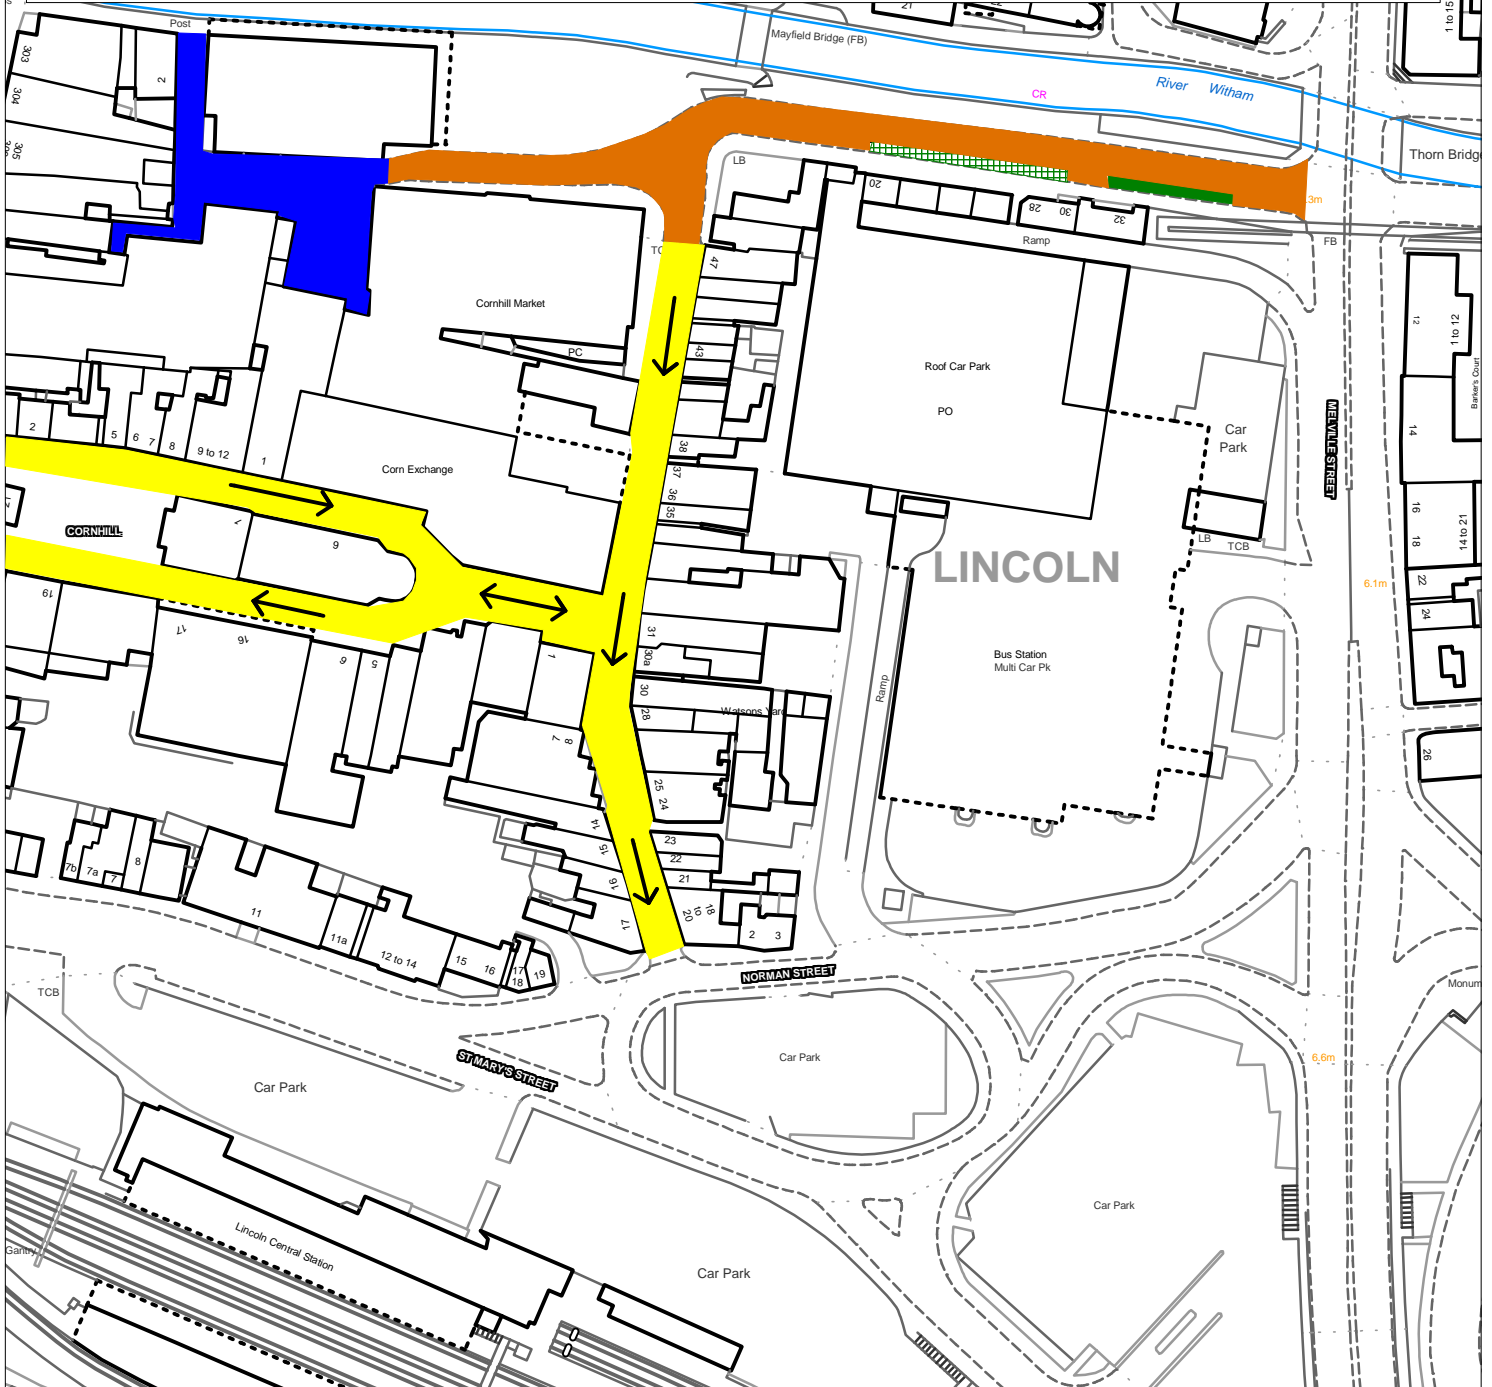

**Lincolnshire
County Council**

Environment and Economy
Lincolnshire County Council
Director: Richard Wills

WATERSIDE SOUTH, LINCOLN - PROPOSED EXPERIMENTAL TRAFFIC ORDER FOR RESTRICTED ZONE AND CHANGES TO PARKING AND LOADING RESTRICTIONS

SCALE
1:1500

Drawing number
142012

Drawn by NG
Date 31/05/17

Crown Copyright
O.S. licence no.
LA076732/2012

ROAD TRAFFIC REGULATION ACT 1984
LINCOLNSHIRE COUNTY COUNCIL
(LINCOLN – WATERSIDE SOUTH) (RESTRICTED PARKING ZONE)
EXPERIMENTAL AMENDMENT ORDER 2017

THE LINCOLNSHIRE COUNTY COUNCIL in exercise of its powers under Sections 1, 2(1) and (2), 3, 4, 5, 32, 35, 45, 46, 49, 53,124 and Part IV of Schedule 9 of the Road Traffic Regulation Act 1984 (the Act of 1984) as amended and the Traffic Management Act 2004 (the Act of 2004) and of all other enabling powers, and after consultation with the Chief Officer of Police in accordance with Part III of Schedule 9 to the Act of 1984, hereby makes the following Order.

1. This Order shall come into operation on **18 July 2017** and may be cited as the Lincolnshire County Council (Lincoln – Waterside South) (Restricted Parking Zone) Experimental Amendment Order 2017.
2. The Lincolnshire County Council (Prohibition and Restriction of Waiting and Loading and Parking Places) (Civil Enforcement and Consolidation) Order 2012 Plans including the key (the 'Plans') are incorporated into this Order.
3. Plans SK975710 and SK975708 of the Lincolnshire County Council (Prohibition and Restriction of Waiting and Loading and Parking Places) (Civil Enforcement and Consolidation) Order 2012 shall be amended.
4. Any restriction or requirement made or having effect as if made under the Act of 1984 or any other enactment is hereby revoked insofar as it relates to the length and sides of road specified in this Order.

5. The prohibition imposed by this Order shall be in addition to and not in derogation from any restriction or requirement imposed by any regulations made or having effect as if made under the Act of 1984 or by or under any other enactment.

6. This Order shall remain in force for a maximum of 18 months from its date of operation.

THE COMMON SEAL of the LINCOLNSHIRE)
COUNTY COUNCIL was hereunto affixed)
in the presence of:-)

Authorised Officer

DATED – 10 JULY 2017

LINCOLNSHIRE COUNTY COUNCIL
(LINCOLN – WATERSIDE SOUTH) (RESTRICTED PARKING ZONE)
EXPERIMENTAL AMENDMENT ORDER 2017

R A Wills
Executive Director (Environment and Economy)
County Offices
Lincoln

LINCOLNSHIRE COUNTY COUNCIL
(LINCOLN – WATERSIDE SOUTH) (RESTRICTED PARKING ZONE)
EXPERIMENTAL AMENDMENT ORDER 2017

STATEMENT OF REASONS

- The restrictions will allow clear vehicular access along Waterside South whilst still providing facilities for local businesses and disabled drivers.
- Pedestrianised function of the area will be improved and investment in the area supported.
- The proposal will be experimental in order to fully assess its implications and effectiveness and will be in place for a maximum of 18 months. The Council will make a decision within this timeframe as to whether the Order should be made permanent.
- Therefore, in accordance with the County Council's Policy, it is proposed to introduce a Restricted Zone as per the Order.
- The Chief Constable and Lincoln City Council have been consulted, along with other local groups/companies.