


KEY

- Existing no parking restriction at any time and prohibition of driving except for loading before 10am and after 4pm
- Existing One Way traffic flow
- Proposed extent of restricted zone (No parking or loading at any time, except in signed bays)
- Proposed 'Goods vehicles loading only' area 10am to 4pm
- Proposed disabled parking bay (3 hours)
- Proposed 'Goods vehicle loading only' bay

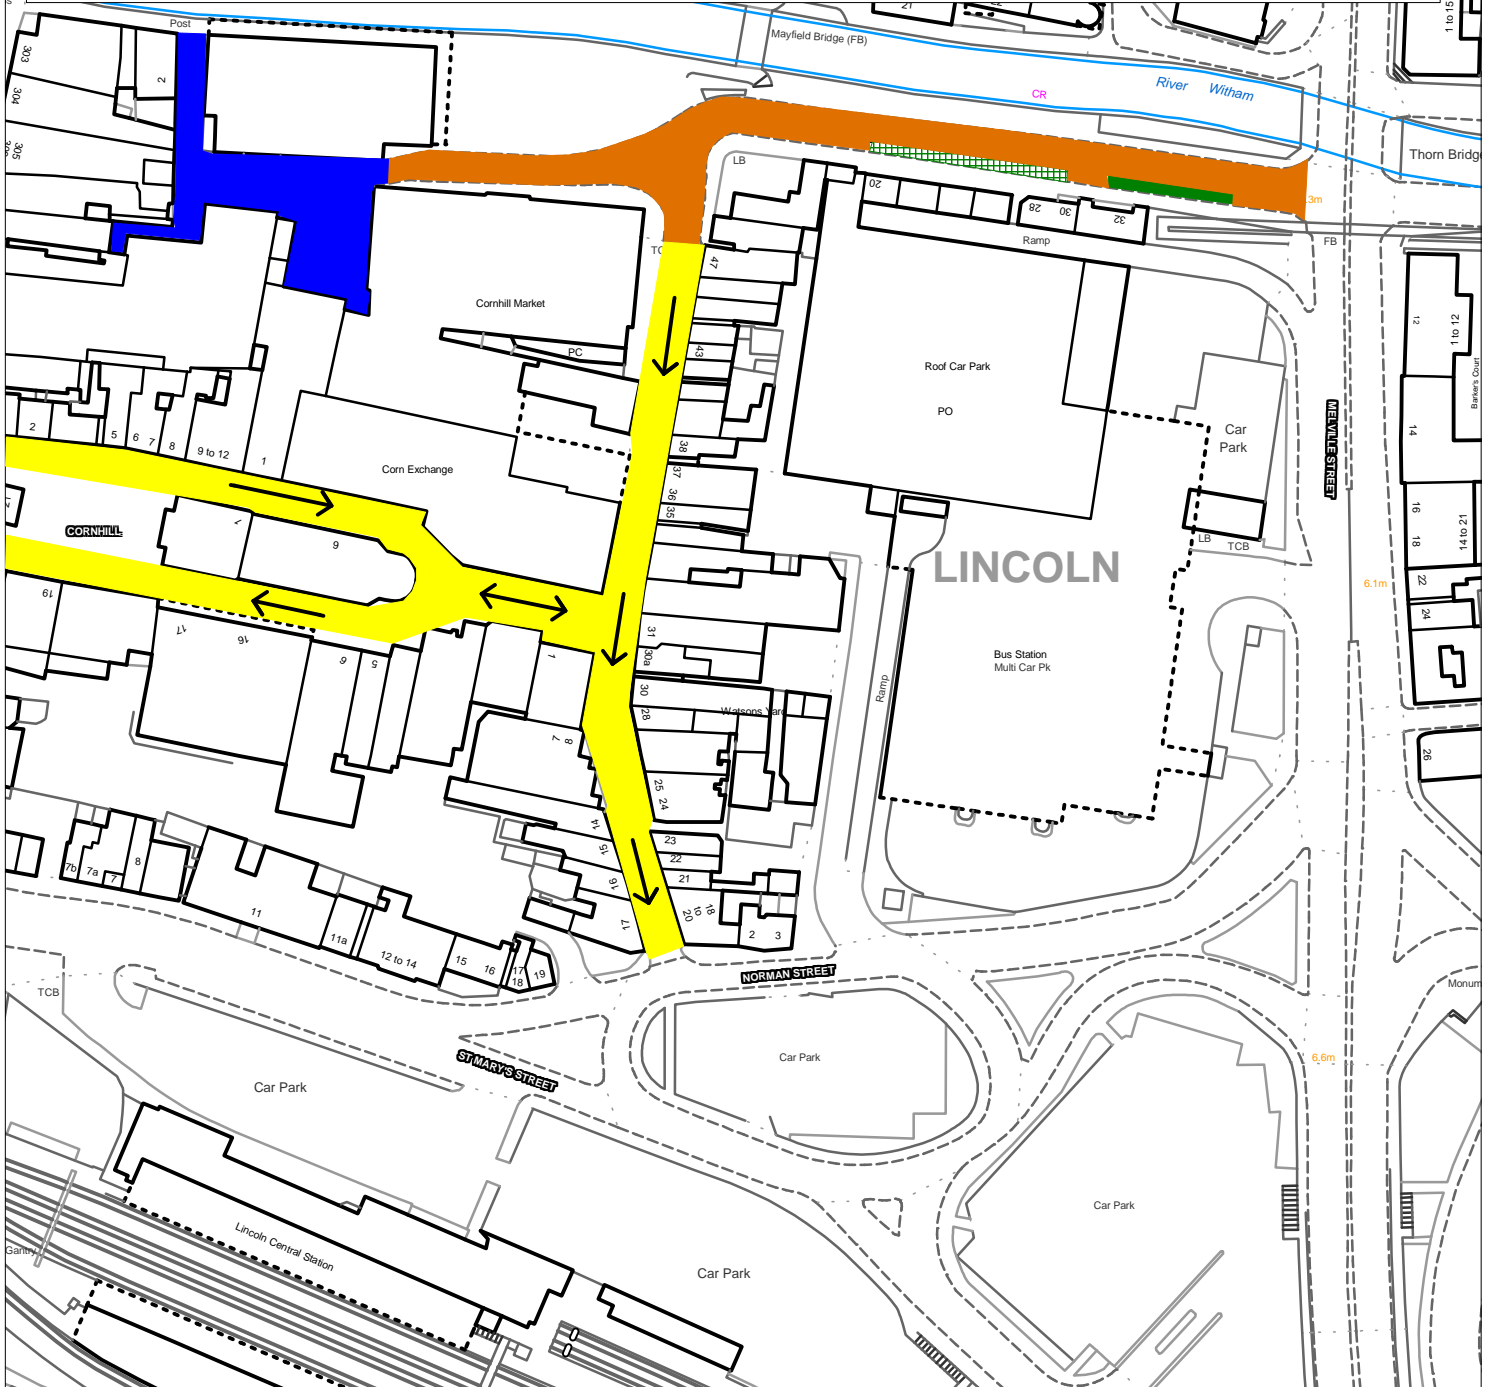

**Lincolnshire
County Council**

Environment and Economy
Lincolnshire County Council
Director: Richard Wills

**WATERSIDE SOUTH, LINCOLN - PROPOSED EXPERIMENTAL TRAFFIC
ORDER FOR RESTRICTED ZONE AND CHANGES TO PARKING
AND LOADING RESTRICTIONS**

SCALE
1:1500

Drawing number
142012

Drawn by NG
Date 31/05/17

Crown Copyright
O.S. licence no.
LA076732/2012